

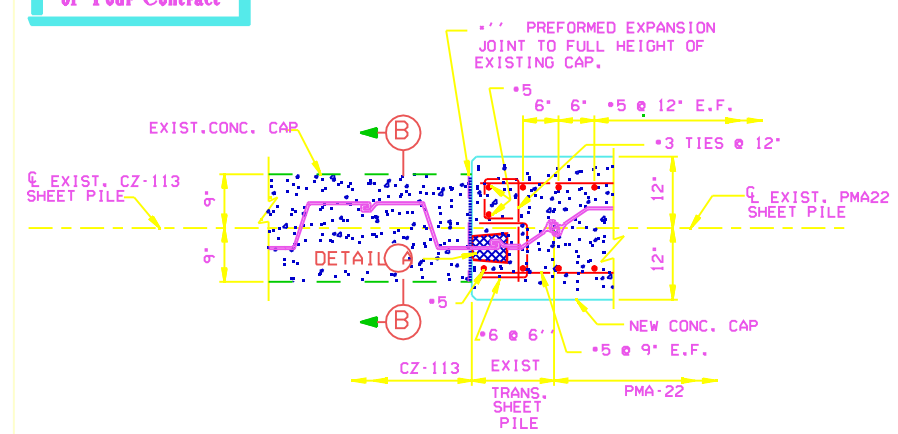
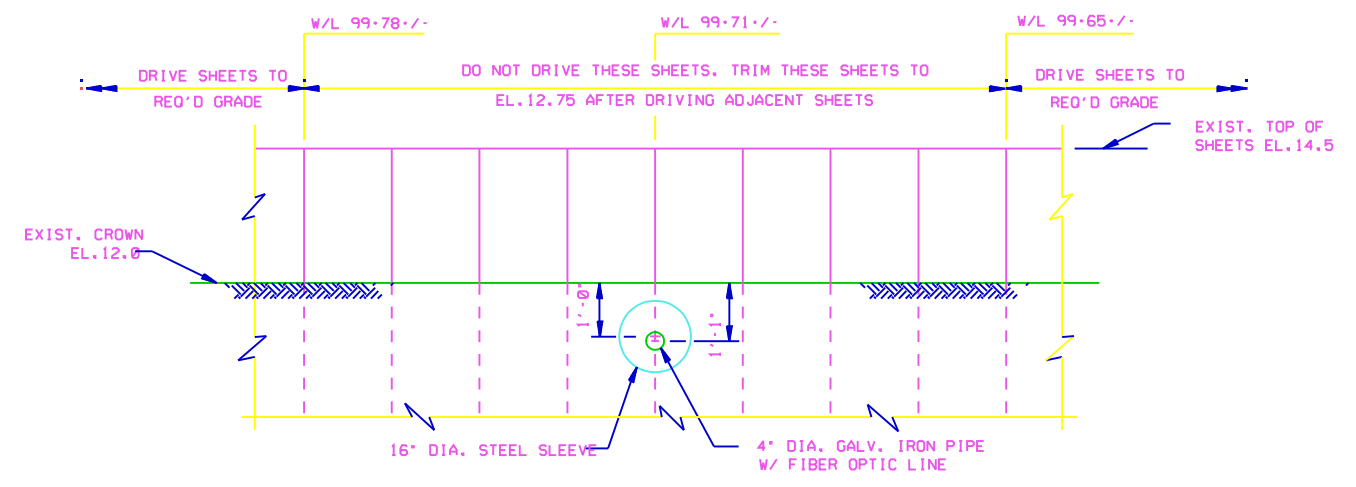



Safety is a Part
of Your Contract

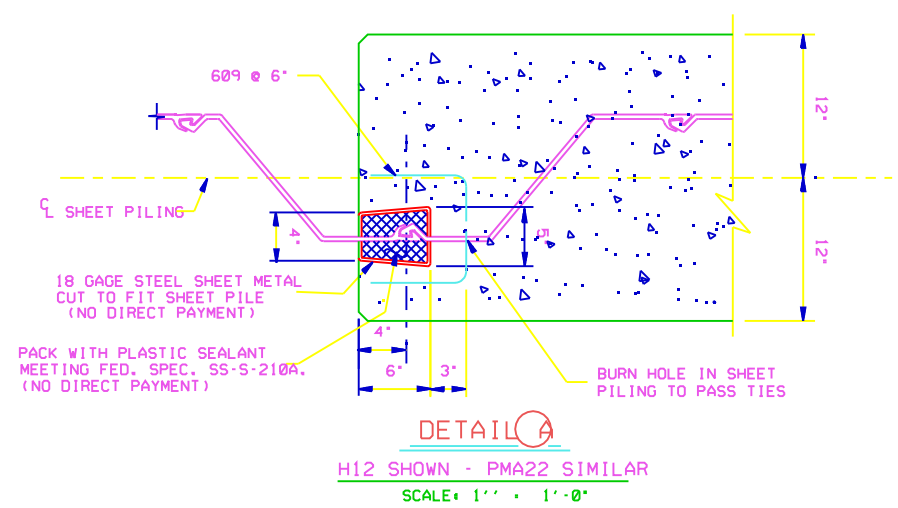

JOINT AT W/L STA. 126+02.51
TRANSITION TO EXIST. CAP
SCALE: 1" = 1'-0"

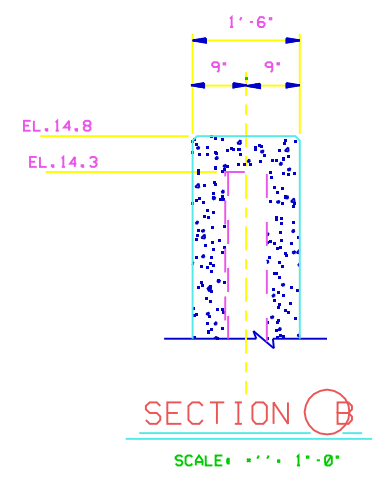


DETAILS OF SHEET PILE ADJACENT TO
U.S. SPRINT FIBER OPTIC LINE

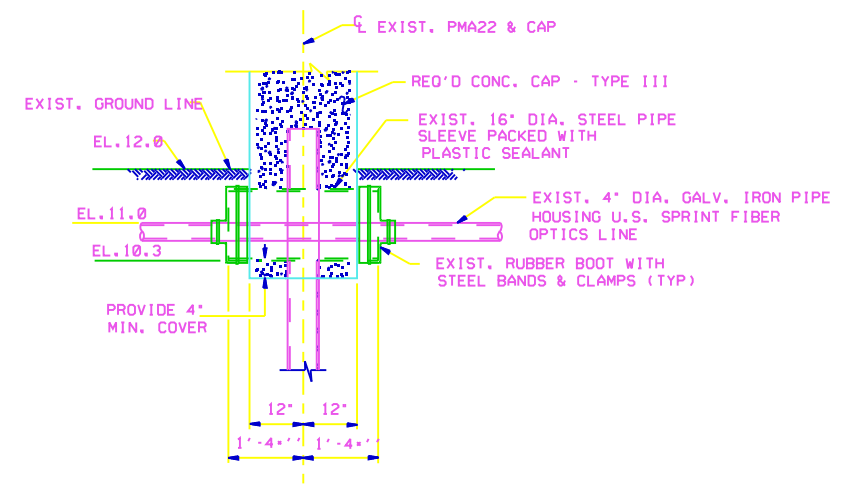


SECTION THRU FLOODWALL
AT U.S. SPRINT LINE
W/L STA. 99+71+/-
SCALE: 1" = 1'-0"

SEE ALSO "DETAILS OF SHEET PILE ADJACENT TO
U.S. SPRINT FIBER OPTIC LINE", AND "REINFORCING
AT U.S. SPRINT FIBER OPTIC LINE", THIS SHEET.

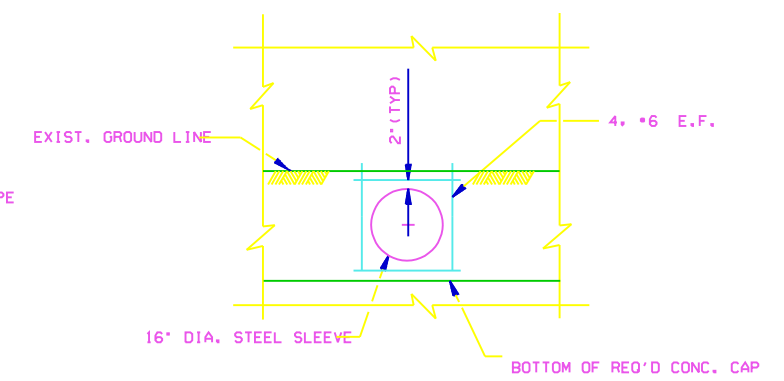

DETAILS OF REINFORCING AT
U.S. SPRINT FIBER OPTIC LINE
SCALE: 1" = 1'-0"

NOTES:
FOR GENERAL NOTES, SEE DWG. NO. 2.
FOR TYPICAL CAP SECTIONS, SEE DWG. NO. 8.
FOR LEVEE TYPICAL SECTIONS, SEE DWG. NO. 6.
FOR TYPICAL EXPANSION JOINT DETAILS, SEE
DWGS. NO. 13 & 14

SYMBOL	DESCRIPTION	DATE	APPROVED
REVISIONS			
	U.S. ARMY ENGINEER DISTRICT, NEW ORLEANS CORPS OF ENGINEERS NEW ORLEANS, LOUISIANA		
BOARD OF LEVEE COMMISSIONERS ORLEANS LEVEE DISTRICT NEW ORLEANS, LOUISIANA		MODJESKI & MASTERS INC. NEW ORLEANS, LOUISIANA	
LAKE PONCHARTRAIN, LA. AND VICINITY HIGH LEVEL PLAN 17TH STREET CANAL EXCAVATION AND FLOODWALL PROTECTION CAPPING OF FLOODWALLS EAST SIDE LEVEE IMPROVEMENTS			
JOINT DETAILS AT W/L STA. 126+02.51 AND SPRINT LINE CROSSING DETAIL			
DESIGNED BY: F.S.	DATE: NOV. 1992	PLOT SCALE: 12	PLOT DATE: APR 1993
DRAWN BY: P.M.R.	CADD FILE #0208K18.DGN	FILE NO. H-4-40208	
CHECKED BY: M.L.S.	SOLICITATION NO. DACW29-93-B-0025	DWG. 10 OF 16	
SUBMITTED BY: W. B. CONWAY MODJESKI & MASTERS INC. DESIGN ENGINEER			

